




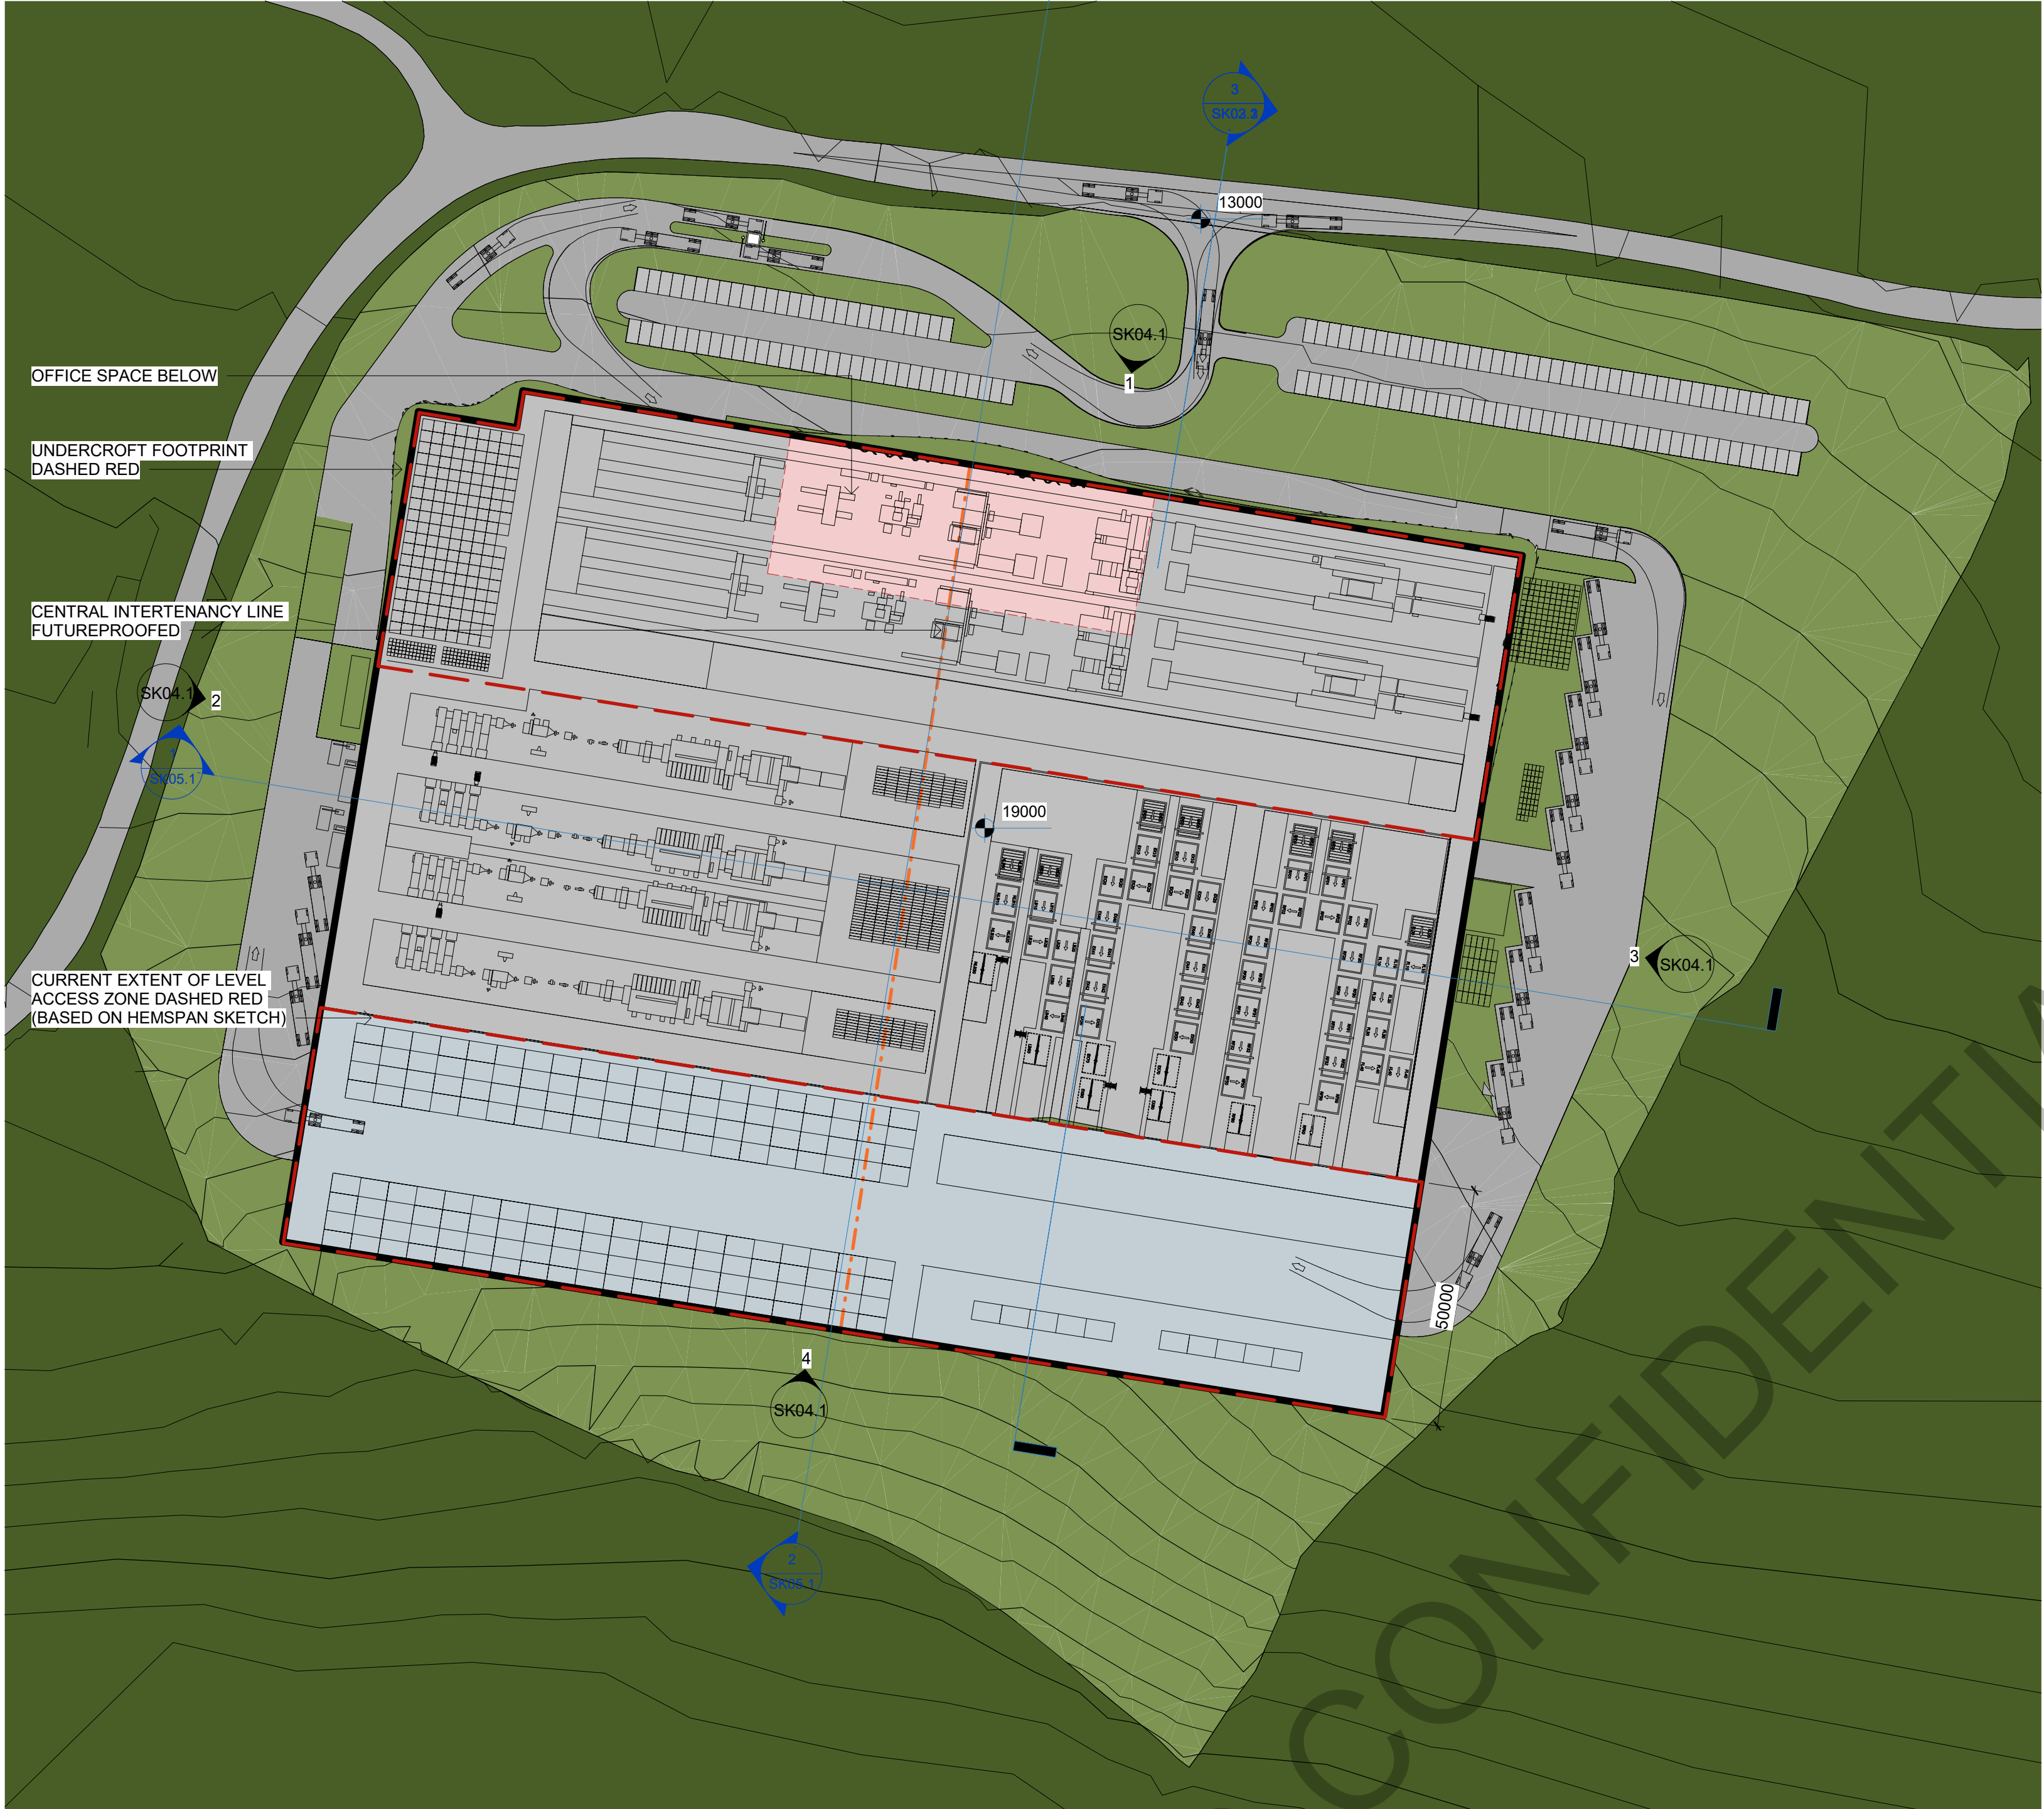


1 SITE PLAN - BIOHAUS SCENARIO
SK03.1 1 : 1000

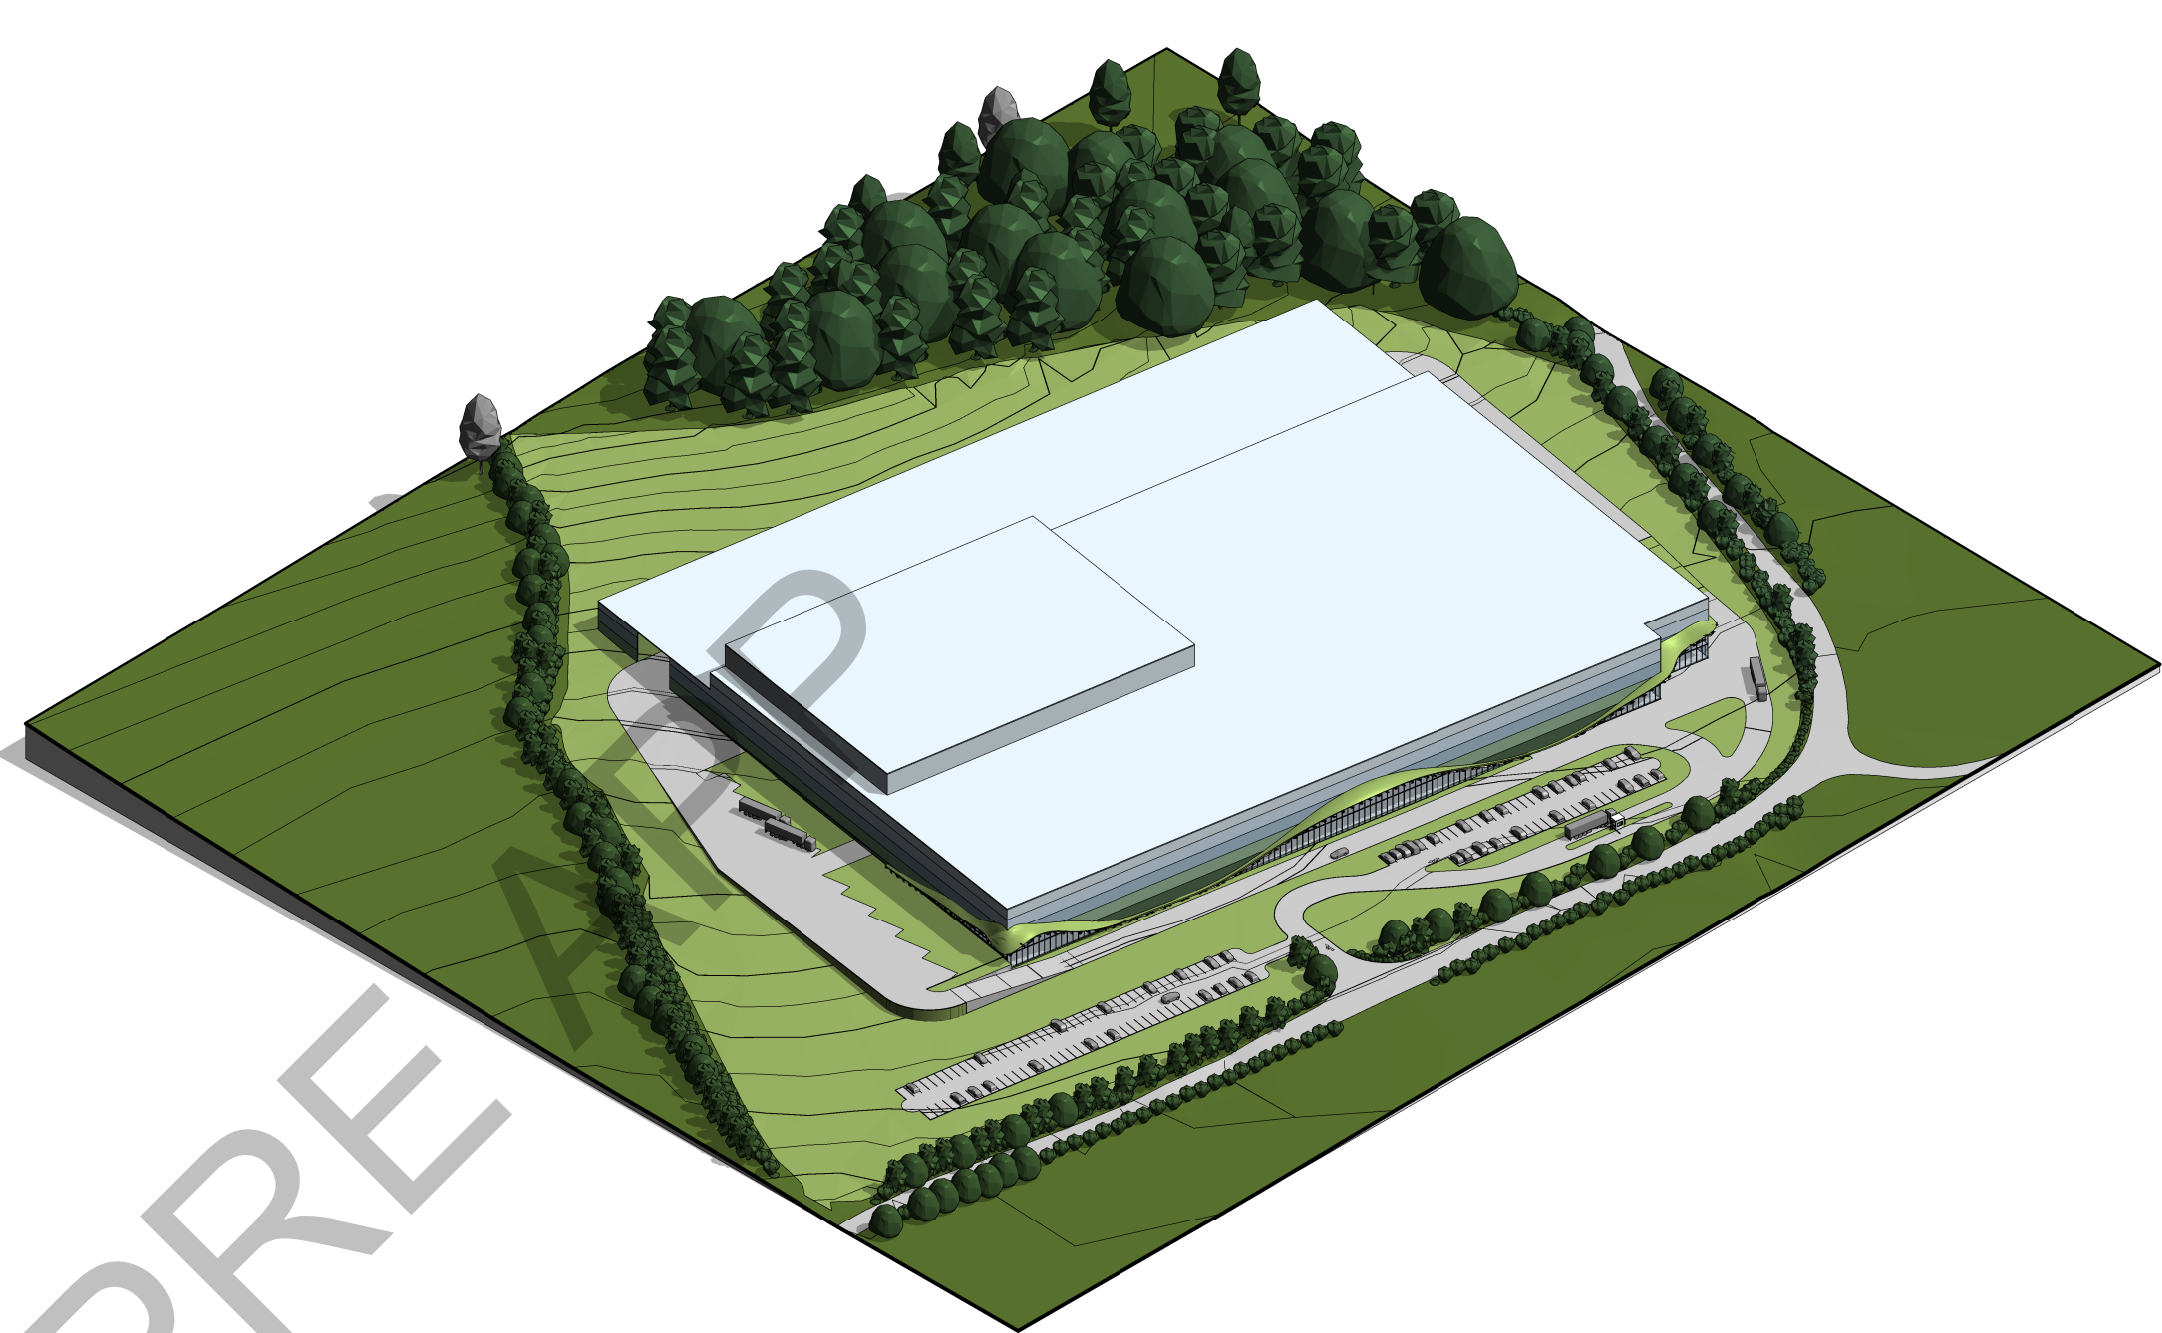

2 3D - BIOHAUS SCENARIO
SK03.1

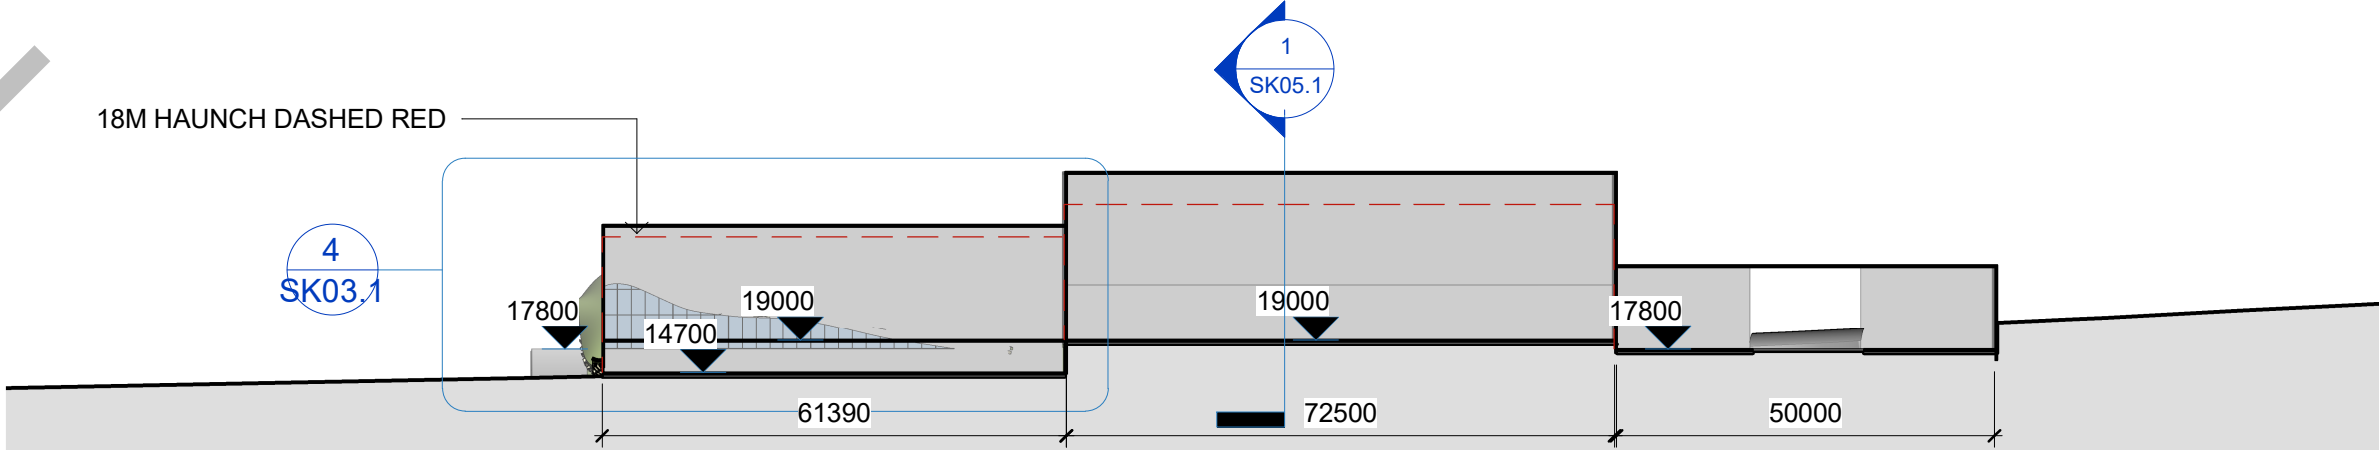

3 SECTION - BIOHAUS SCENARIO
SK03.1 1 : 1000

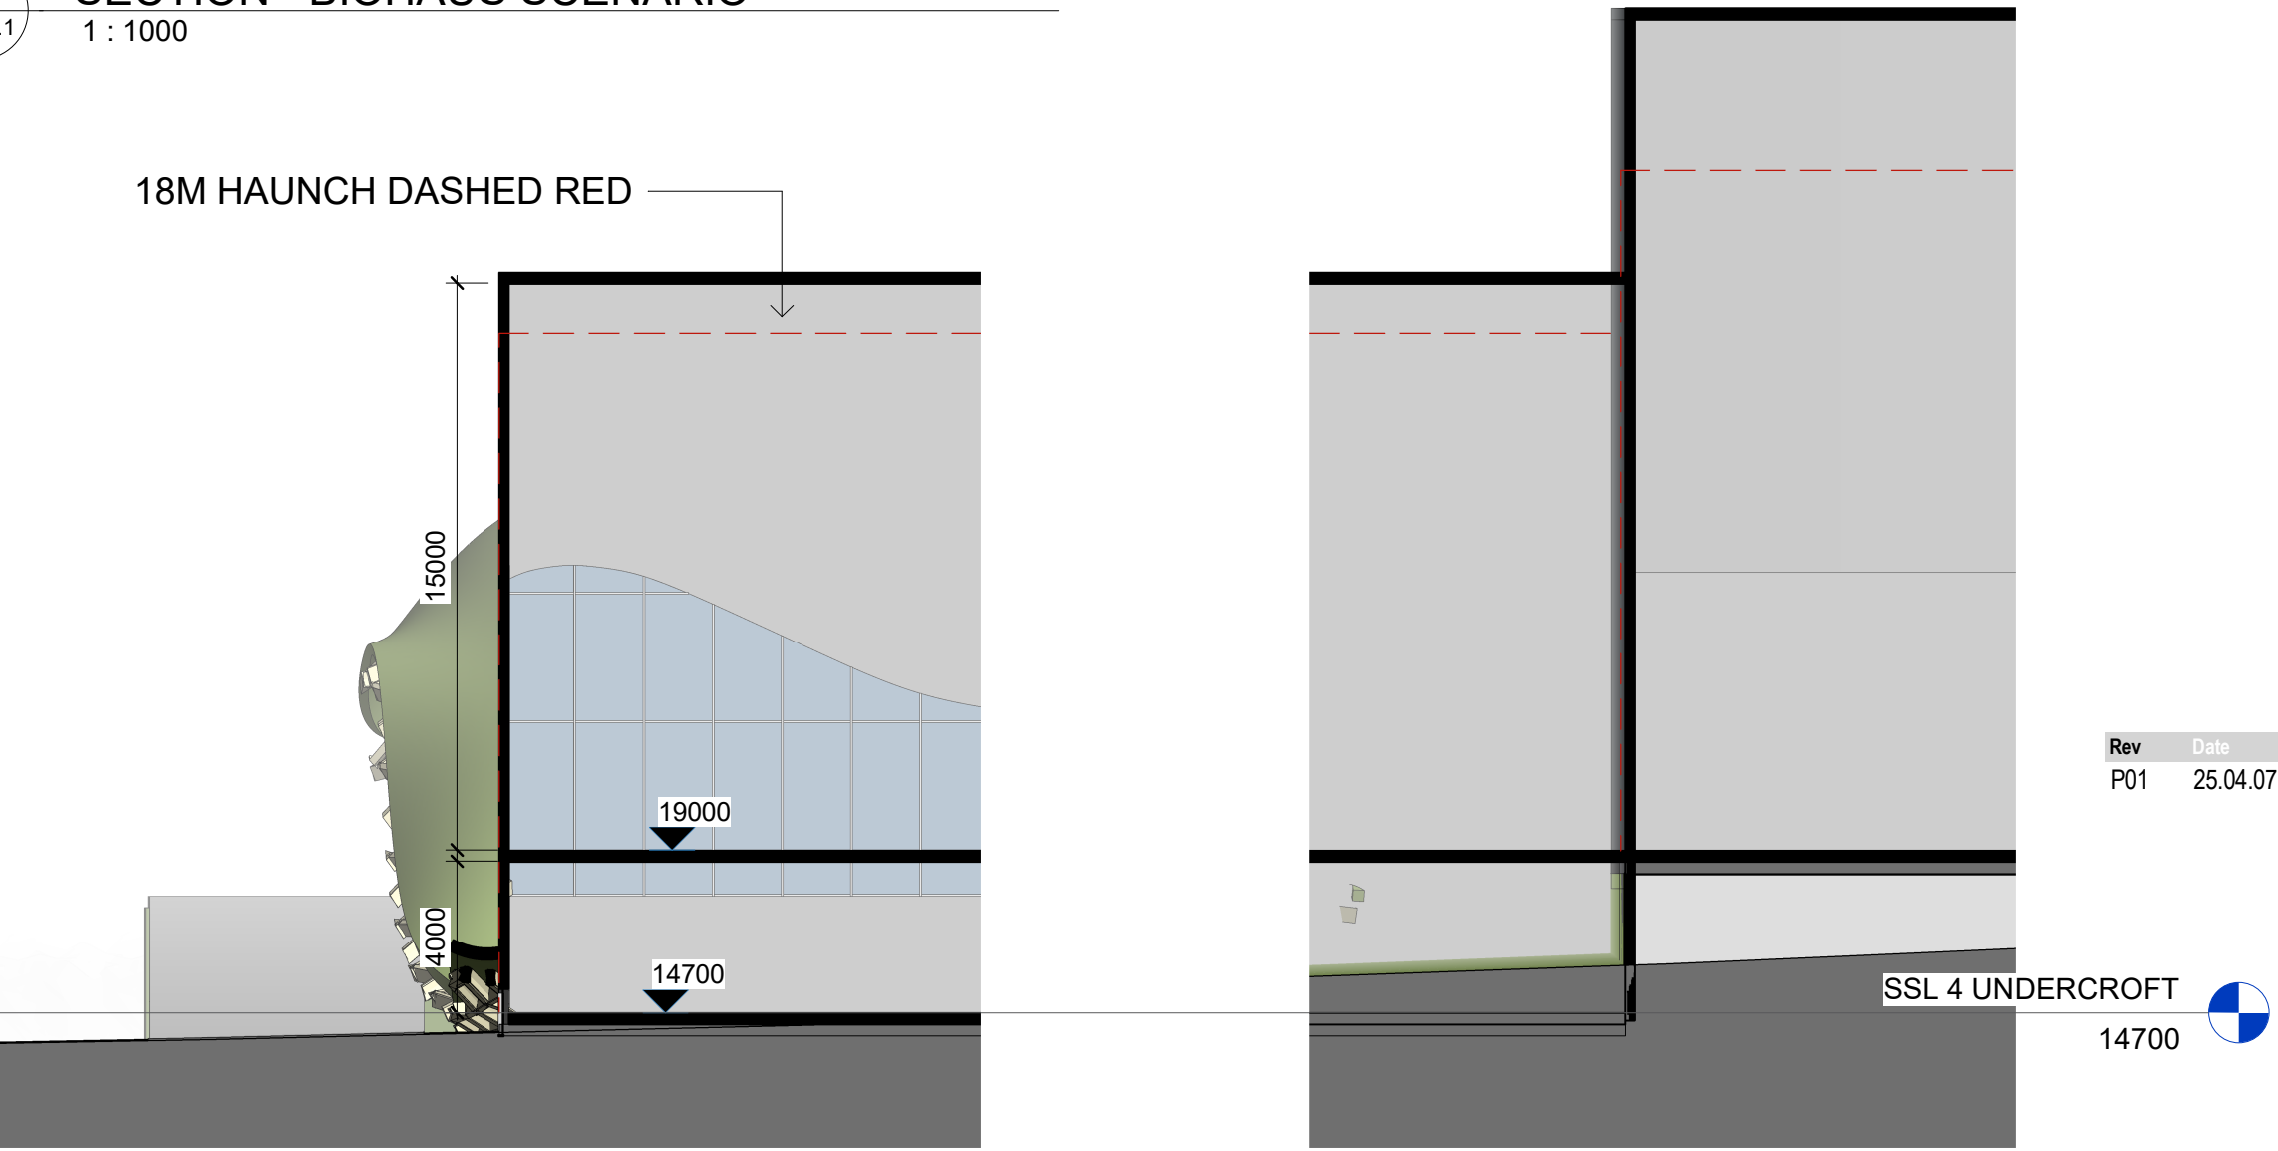

4 SECTION - BIOHAUS SCENARIO - CALLOUT
SK03.1 1 : 200

Rev	Date	Description / Overall Sign
P01	25.04.07	FEASIBILITY STUDY

BLAKE + BLAKE
ARCHITECTS

299 Oxford Street, London, W1C 2DZ
www.blakeandblake.co.uk

Do not scale this drawing. Architect to be informed of all discrepancies in dimensions. Contractor to check all dimensions on site.
© Drawing protected by copyright

Project Title
BIOHAUS FACTORY

Drawing Title
LEVELS STUDY
BIOHAUS SCENARIO

Scale
nts @A1

Status
PRELIM.

Revision

Drawing number
3160-BBA-XX-XX-DR-A-SK03.1

