



1 NORTH ELEVATION Copy 1
SK04.1 1 : 500

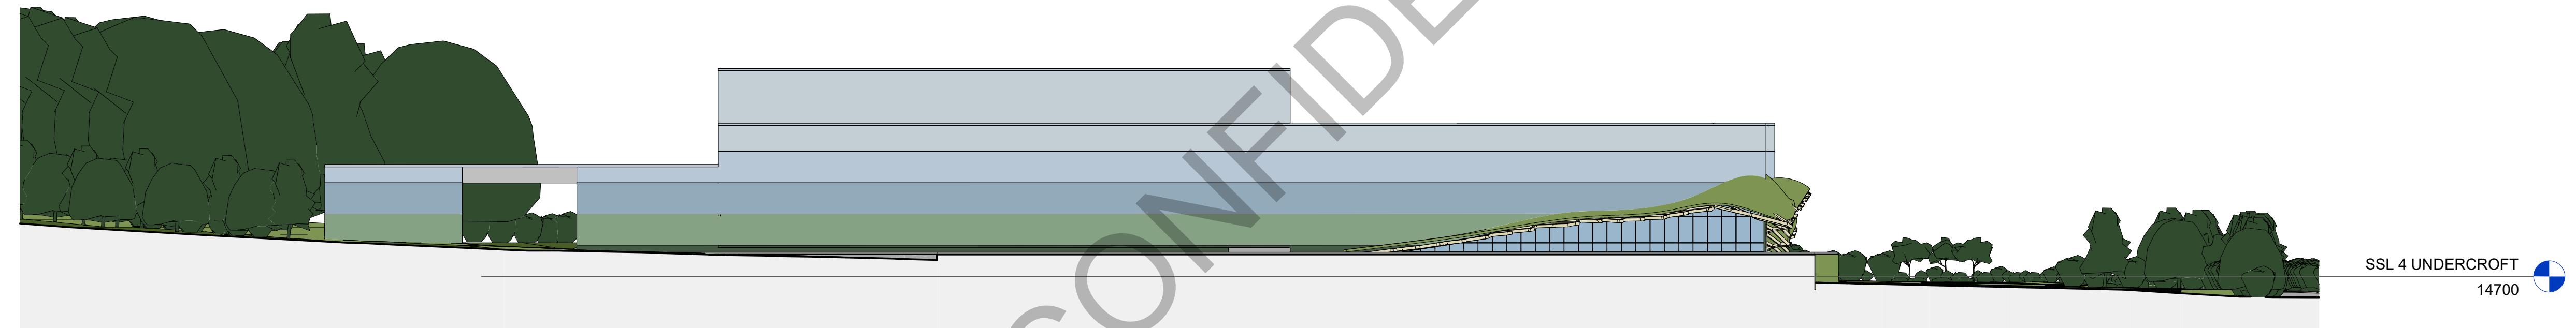

2 WEST ELEVATION
SK04.1 1 : 500



3 EAST ELEVATION
SK04.1 1 : 500

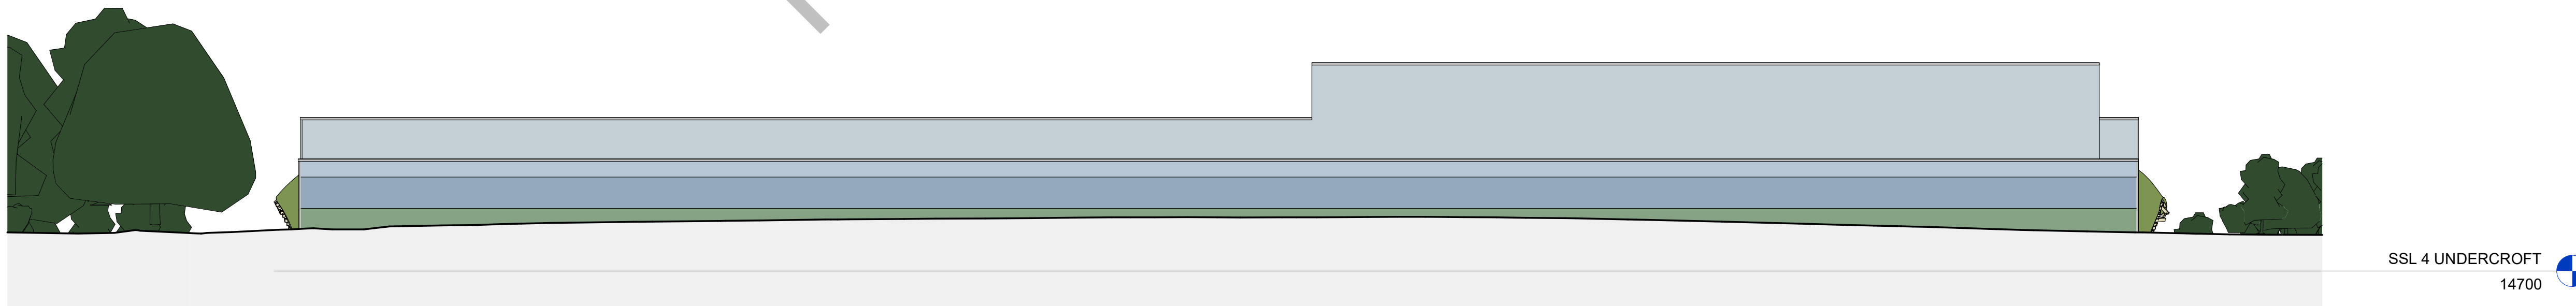

4 SOUTH ELEVATION
SK04.1 1 : 500

SSL 4 UNDERCROFT
14700

SSL 4 UNDERCROFT
14700

SSL 4 UNDERCROFT
14700

SSL 4 UNDERCROFT
14700

Rev	Date	Description/ Drawn/ Sign
-----	------	--------------------------

BLAKE + BLAKE
ARCHITECTS

299 Oxford Street, London, W1C 2DZ
www.blakeandblake.co.uk

Do not scale this drawing. Architect to be informed of all discrepancies in dimensions. Contractor to check all dimensions on site.
© Drawing protected by copyright


Project Title
BIOHAUS FACTORY

Drawing Title
FEASIBILITY STUDY
ELEVATION STUDY

Scale
1: 500 @A1
1: 1000 @A3
Drawing number

Status
PRELIM.

Revision

 

0 10 20 50m

RDC CONFIDENTIAL PRE APP