


1 EAST-WEST SECTION  
SK05.1 1 : 500

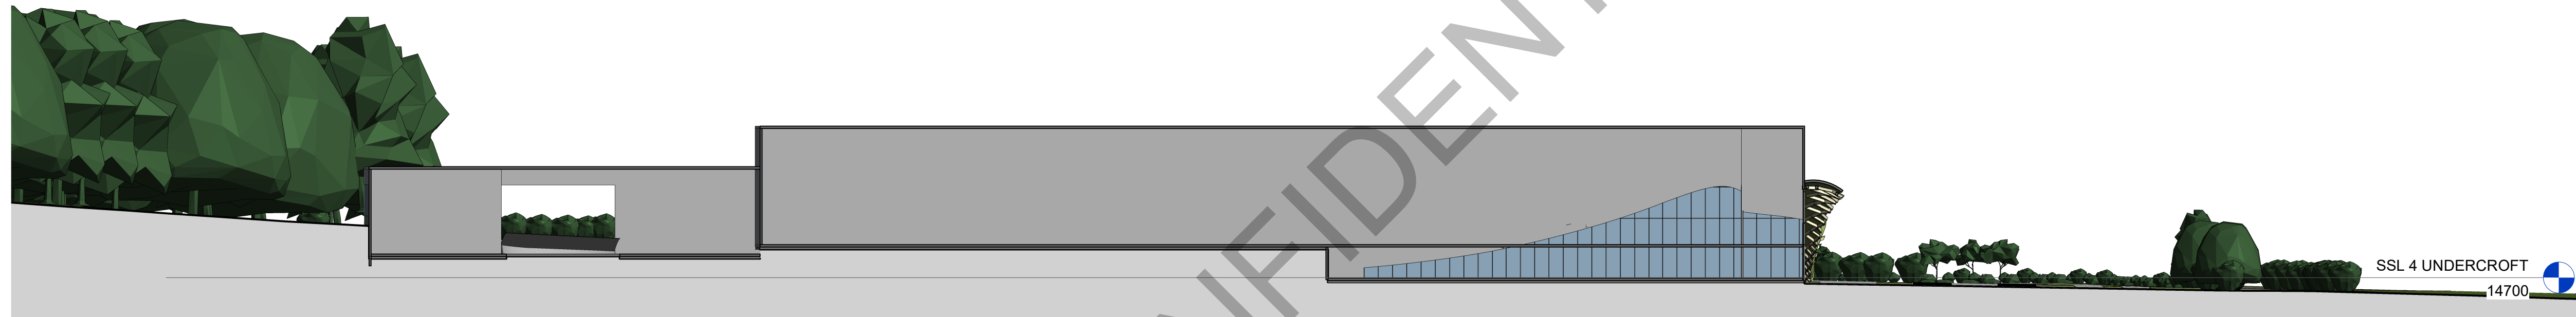

2 NORTH-SOUTH SECTION  
SK05.1 1 : 500

Rev	Date	Description/ Drawn/ Sign
-----	------	--------------------------

**BLAKE + BLAKE**  
**ARCHITECTS**

299 Oxford Street, London, W1C 2DZ  
www.blakeandblake.co.uk

Do not scale this drawing. Architect to be informed of all discrepancies in dimensions. Contractor to check all dimensions on site.  
© Drawing protected by copyright

Project Title  
BIOHAUS FACTORY

Drawing Title  
FEASIBILITY STUDY  
SECTION STUDY

Scale	Status	Revision
1: 500 @A1	PRELIM.	
1: 1000 @A3		
Drawing number		

3160-BBA-XX-XX-DR-A-SK05.1

