


ALL DIMENSIONS TO BE CHECKED BEFORE SITE OR OFF-SITE FABRICATION BY THE CONTRACTOR, THEIR SUB-CONTRACTOR OR SUPPLIER.

DO NOT SCALE PLANS - USE FIGURE OR GRID DIMENSIONS WHERE GIVEN. ANY DEVIATION FROM THE DRAWING IS TO BE REPORTED TO THE ORIGINATOR IMMEDIATELY.

DRAWING IS TO BE PRINTED IN COLOUR.

NOTES:

1. UNITS ARE IN METRES UNLESS OTHERWISE NOTED
2. DRAWING TO BE READ IN CONJUNCTION WITH ALL OTHER CONSULTANTS DRAWINGS
3. DRAWING BACKGROUND IS OS MAPPING
4. UTILITIES SHOWN DOES NOT INCLUDE ALL PROVIDERS

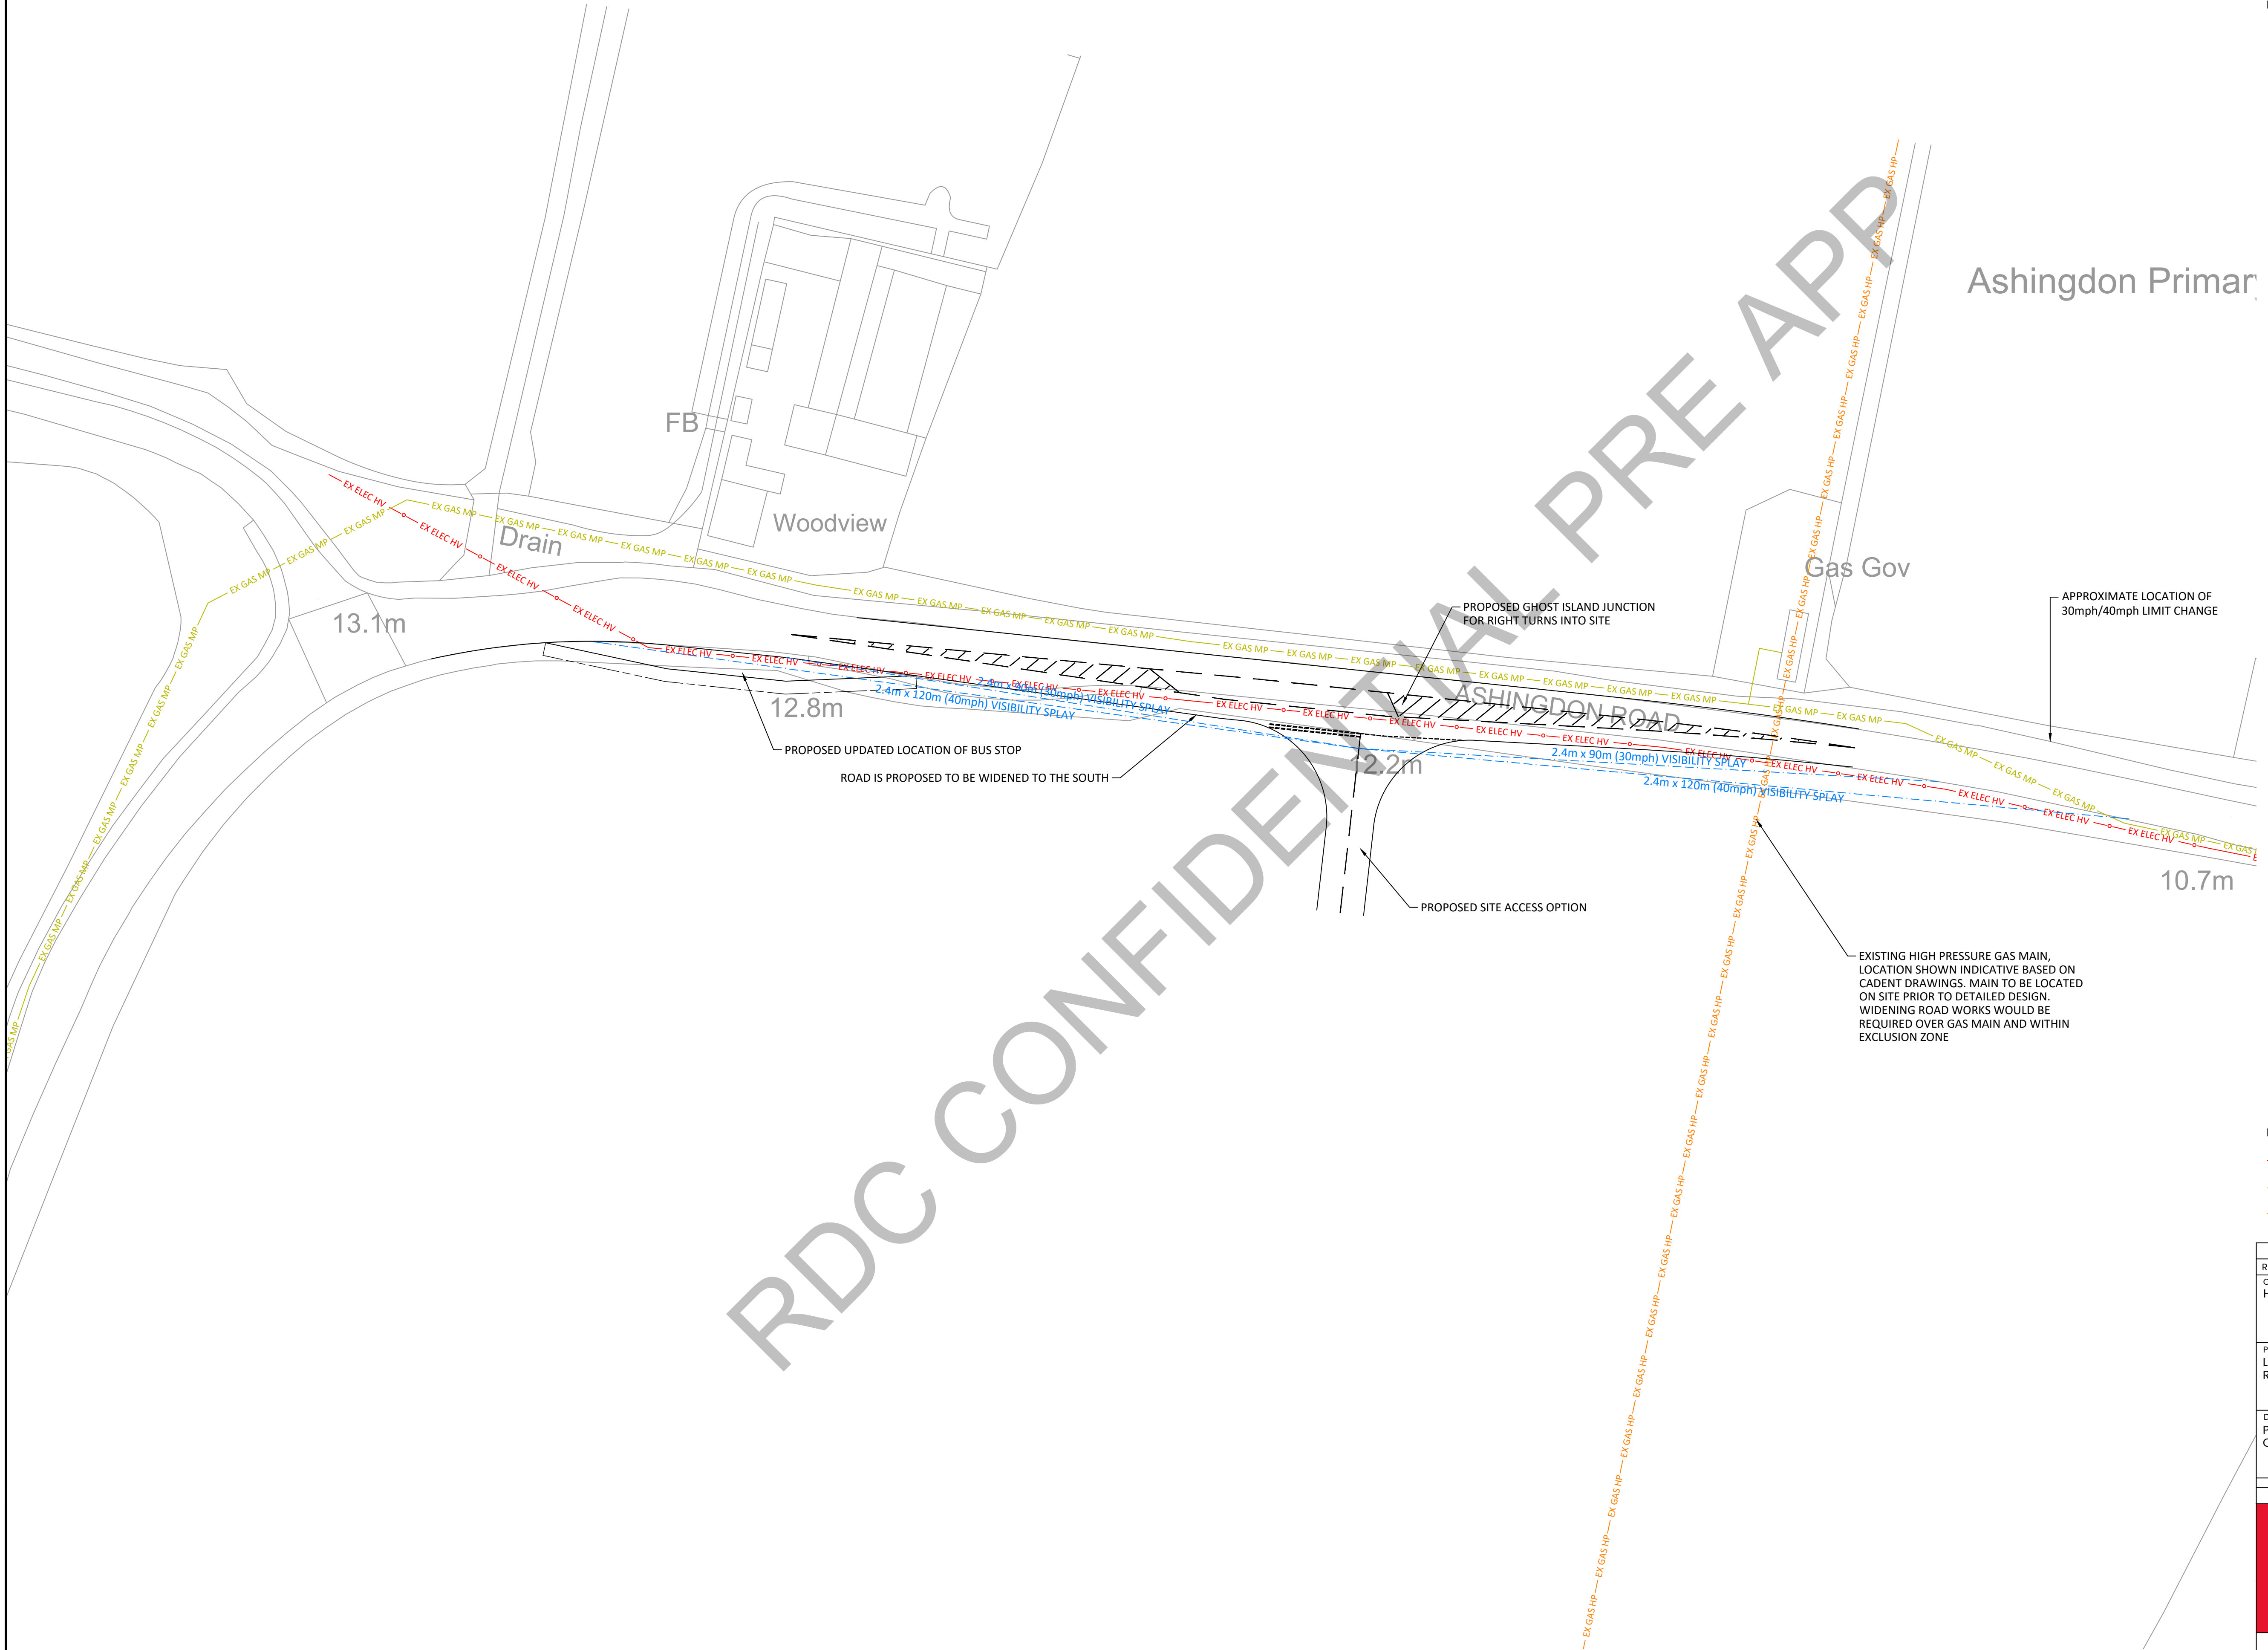

KEY:

- EX ELEC HV HV OVERHEAD CABLES
- EX GAS MP MEDIUM PRESSURE GAS MAIN
- EX GAS HP HIGH PRESSURE GAS MAIN

REV	DATE	DESCRIPTION	DRAWN	CHECKED			
CLIENT HEMSPAN							
PROJECT LAND TO THE EAST OF ASHINGDON ROAD, ROCHFORD							
DRAWING TITLE PROPOSED SITE ACCESS JUNCTION AREA 4 OPTION 1 - GHOST ISLAND JUNCTION TO THE NORTH							
DATE	DESIGNED	DRAWN	CHECKED	SCALE(S)			
20/08/24	LJM	LJM	BWA	1:500@A1			
<div><div></div><div><p>Independent, multidisciplinary engineering and environmental consultants</p><p>createce.co.uk  01603 877 010</p><p>Norwich London Chelmsford Glasgow Milton Keynes</p></div></div>							
DRAWING STATUS			STATUS	CREATE PROJECT NUMBER			
FOR INFORMATION			S2	P24-3282			
PROJ	ORIG	ZONE	LEVEL	TYPE	ROLE	NUMBER	REVISION
3282	CCE	XX	XX	DR	C	SK0104	-